



# Sidock Group

ENGINEERS-ARCHITECTS-CONSULTANTS

Corporate Headquarters  
45650 Grand River Avenue  
Novi, Michigan 48374  
Ph: (248)349-4500 • Fax: (248)349-1429

Gaylord Office  
757 S. Wisconsin Ave.  
Gaylord, Michigan 49735  
Ph: (989)705-8400 • Fax: (989)705-8403

Novi • Wyandotte • Muskegon  
Lansing • Gaylord • Sault Ste. Marie  
Detroit • Bay City

www.sidockgroup.com  
www.sidockarchitects.com

Key Plan: No Scale

Client:  
**OTSEGO COUNTY  
LIBRARY**

Project:  
**OTSEGO COUNTY  
LIBRARY EXPANSION**

700 S. OTSEGO AVE  
GAYLORD, MI, 49735

Seal:

Date: 09-05-17 Issued For: CONSTRUCTION


Drawn: HL  
Checked: BB  
Approved: BB

Sheet Title:  
**FIRST FLOOR  
PLAN**

Project Number: 515747

Sheet Number: **A-201**

This drawing is the exclusive property of Sidock Group, Inc. and shall not be reproduced, copied, or used in any way without the prior written consent of Sidock Group, Inc. © 2017

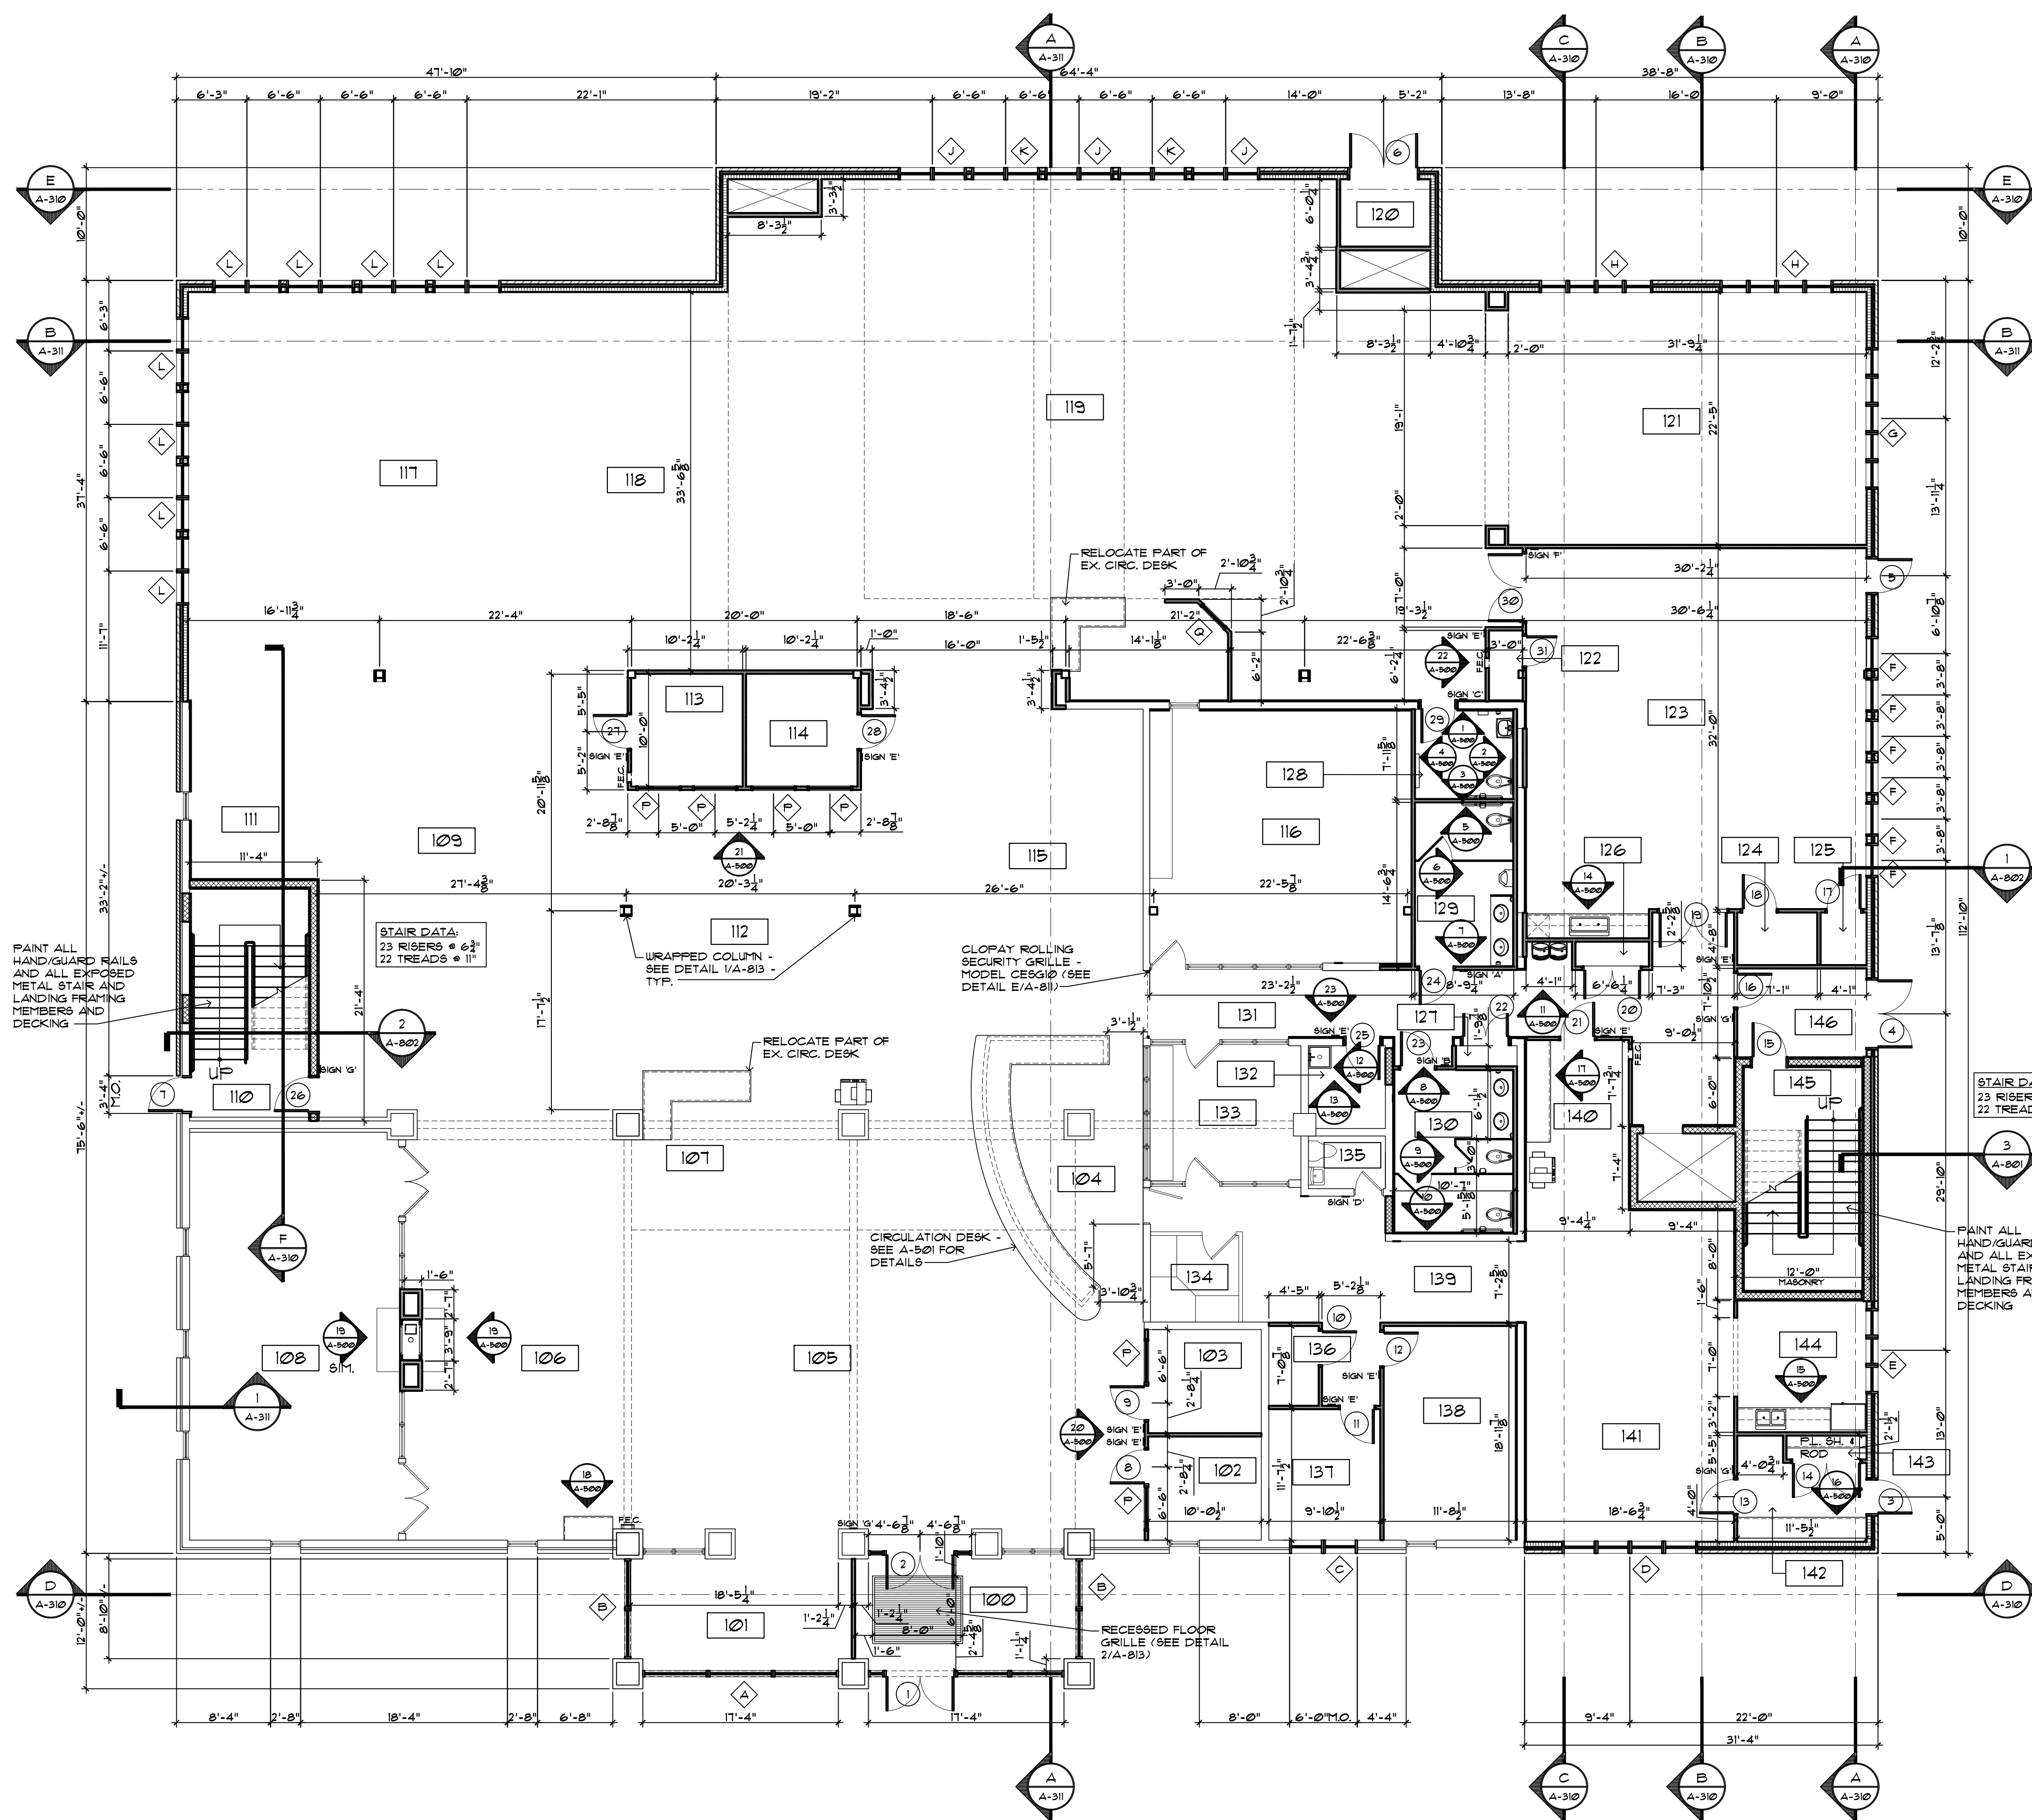

WALL LEGEND	
	- EX. EXTERIOR MASONRY W/ BRICK TO REMAIN
	- EX. INTERIOR WALL TO REMAIN
	- 1-1/2" FURRING @ 1'-4" O.C. W/ 5/8" GYPSUM BOARD ONE SIDE
	- 2x4 WOOD STUDS @ 1'-4" O.C. W/ 5/8" GYPSUM BOARD ONE SIDE
	- 2x4 WOOD STUDS @ 1'-4" O.C. W/ 5/8" GYPSUM BOARD EA. SIDE
	- 8" MASONRY W/ 1-1/2" FURRING AND 5/8" GYPSUM BOARD ONE SIDE
	- 8" MASONRY W/ 1-1/2" FURRING AND 5/8" GYPSUM BOARD EA. SIDE
	- BRICK VENEER W/ 1" AIR SPACE AND 1/2" RIGID INSULATION BOARD ON 3/8" OSB ON 2x6 WOOD STUDS @ 1'-4" O.C. AND 5/8" GYPSUM BOARD
	- 1-1/2" FURRING @ 1'-4" O.C. W/ 5/8" GYPSUM BOARD ON 8" MASONRY W/ 3" RIGID INSULATION BOARD AND BRICK VENEER W/ 1" AIR SPACE

ROOM INDEX	
RM. NO.	ROOM NAME
100	VESTIBULE
101	ALCOVE
102	STUDY ROOM
103	STUDY ROOM
104	CIRCULATION DESK
105	MEDIA
106	LARGE PRINT REFERENCE DESK
107	REFERENCE DESK
108	LOCAL HIST./QUIET RM.
109	ADULT NON-FICTION
110	STAIR
111	REFERENCE
112	COMPUTERS
113	STUDY ROOM
114	STUDY ROOM
115	NEW COLLECTION
116	TEEN ROOM
117	ADULT FICTION
118	YOUNG ADULT
119	YOUTH
120	MAINTAINANCE RM.
121	FRESH/SCHOOL/2ND GRADE CLOSET
122	CLOSET
123	MULTI-PURPOSE RM.
124	STORAGE
125	FIRE PROTECTION RM.
126	CLOSET
127	CLOSET
128	FAMILY RESTROOM
129	MEN'S
130	WOMEN'S
131	CORRIDOR
132	JANITOR'S
133	CIRCULATION OFFICE
134	OFFICE
135	EX. STAFF RESTROOM
136	STORAGE
137	ASSIST. DIRECTOR OFF.
138	DIRECTOR'S OFFICE
139	CORRIDOR
140	MAIL AREA
141	STAFF AREA
142	EMPLOYEE ENTRANCE
143	CLOSET
144	BREAK ROOM
145	STAIR
146	VESTIBULE

**FIRST FLOOR PLAN**  
SCALE: 1/8" = 1'-0"